


WESTLAKE CYCLE TRACK PROJECT

Westlake Cycle Track Sidewalk Alignment

Sept. 30, 2014

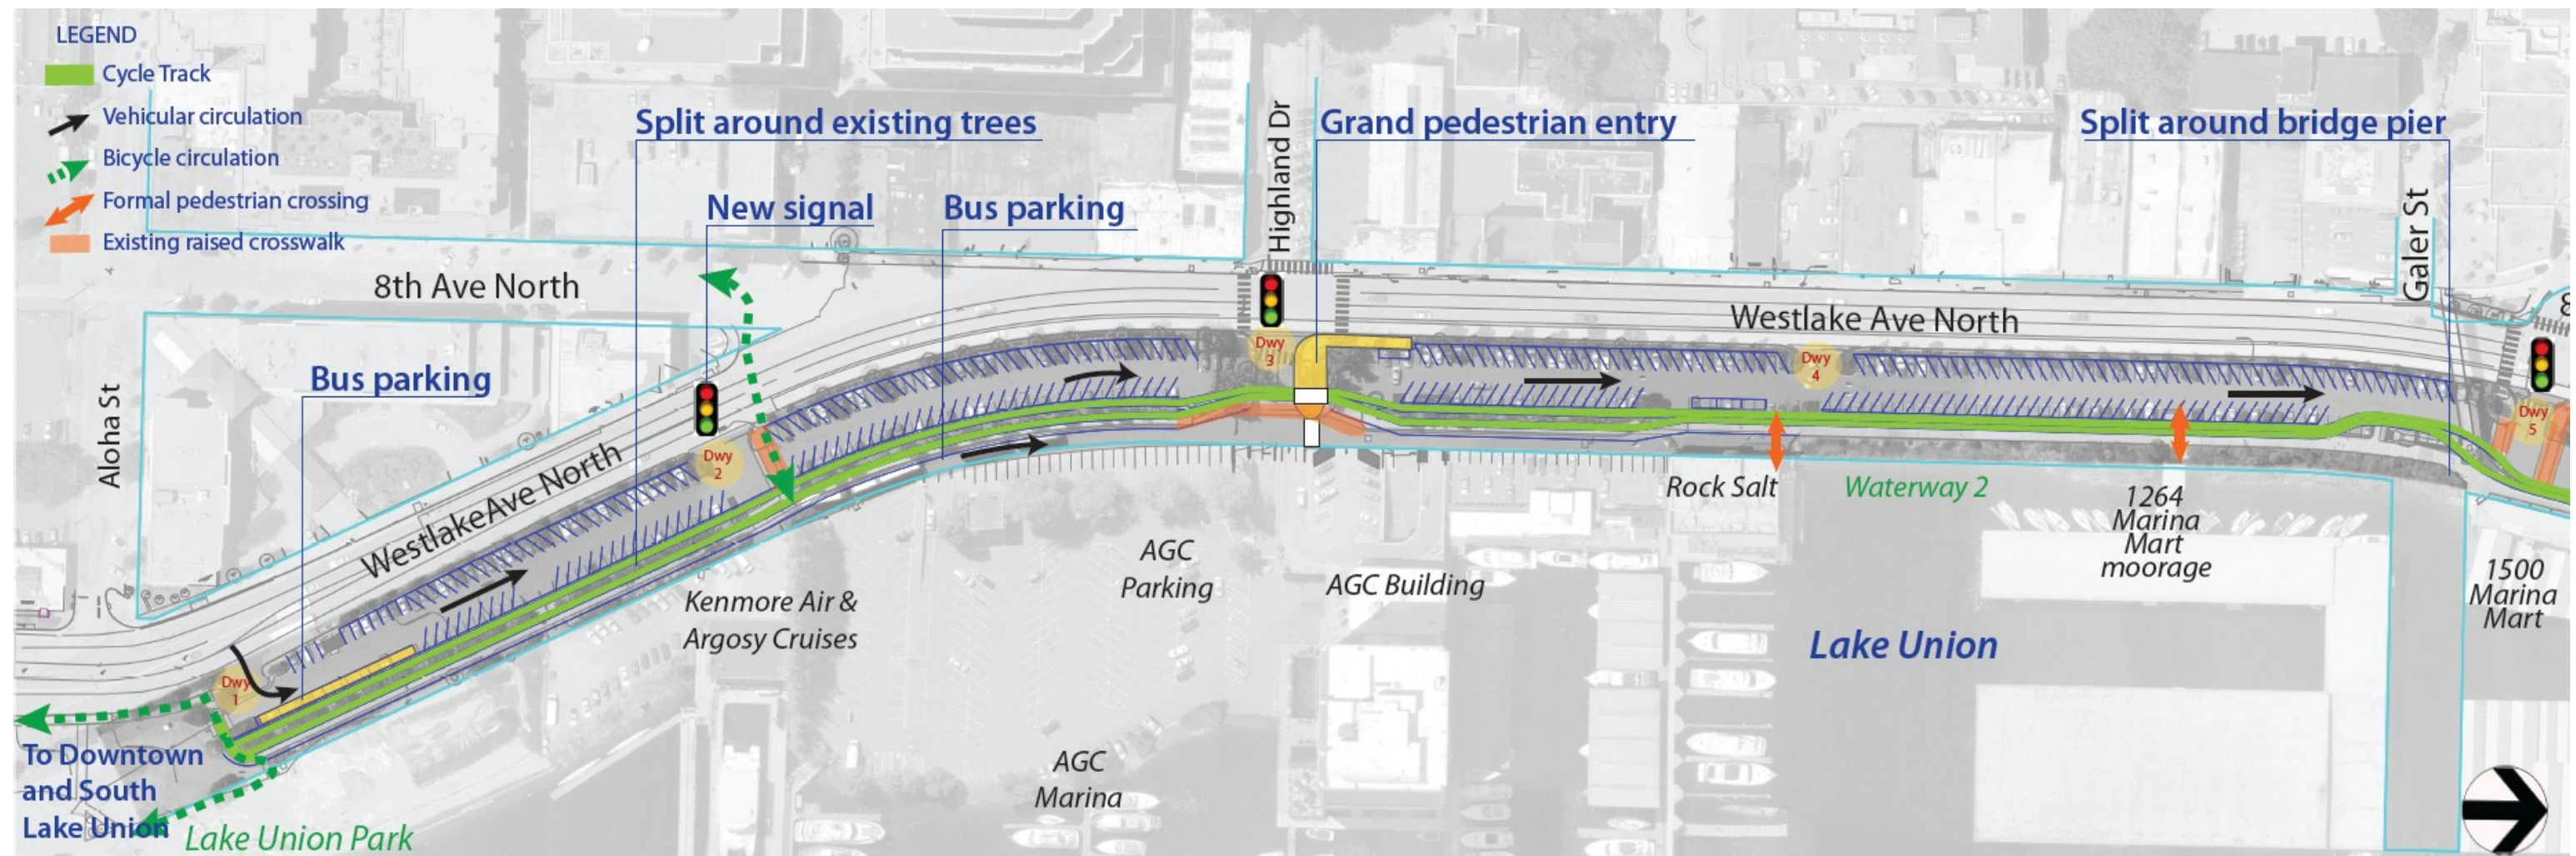


Driveway #1-5

WESTLAKE CYCLE TRACK PROJECT

Westlake Cycle Track Sidewalk Alignment

Sept. 30, 2014

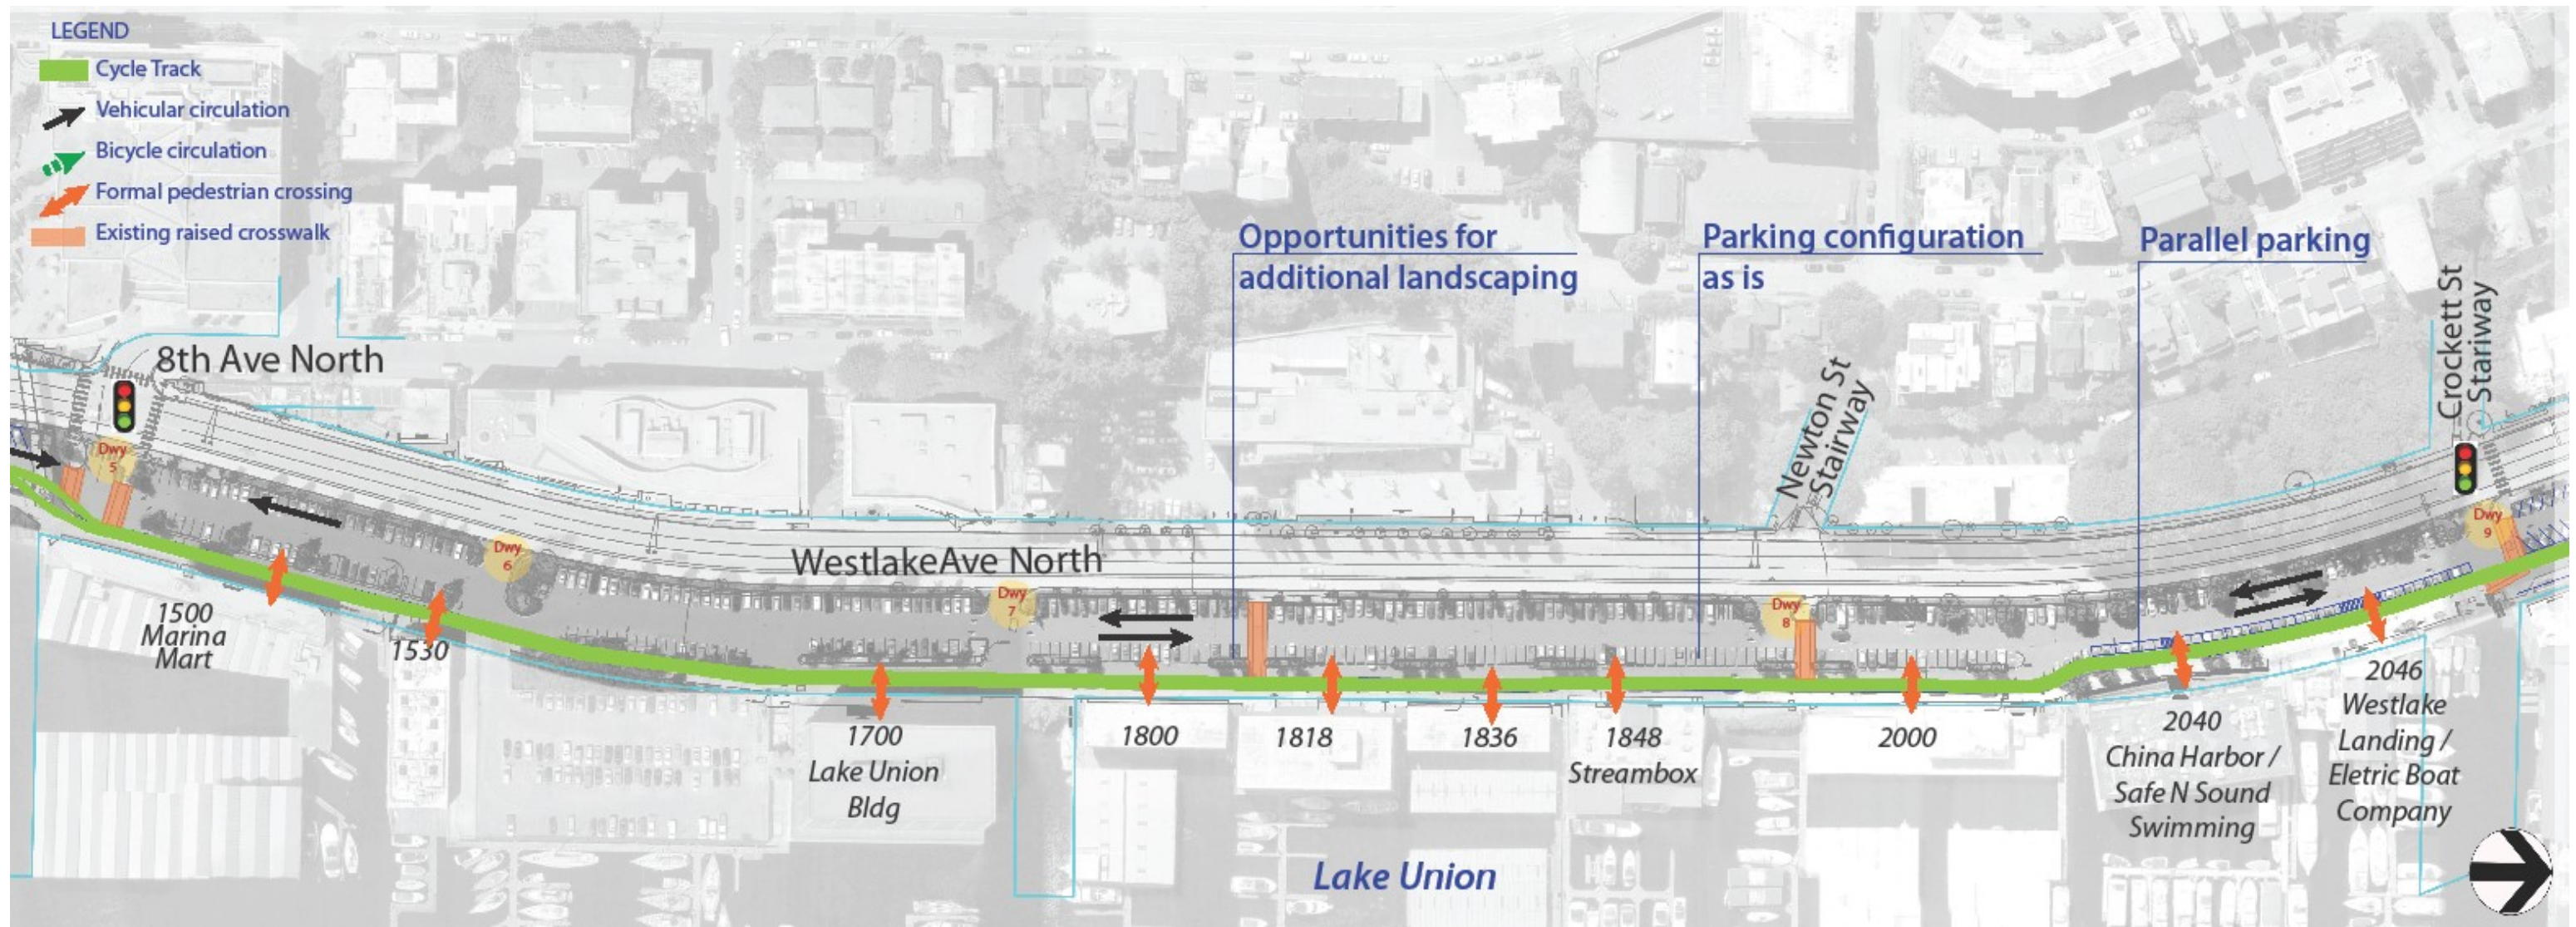


Driveway #5-9

WESTLAKE CYCLE TRACK PROJECT

Westlake Cycle Track Sidewalk Alignment

Sept. 30, 2014

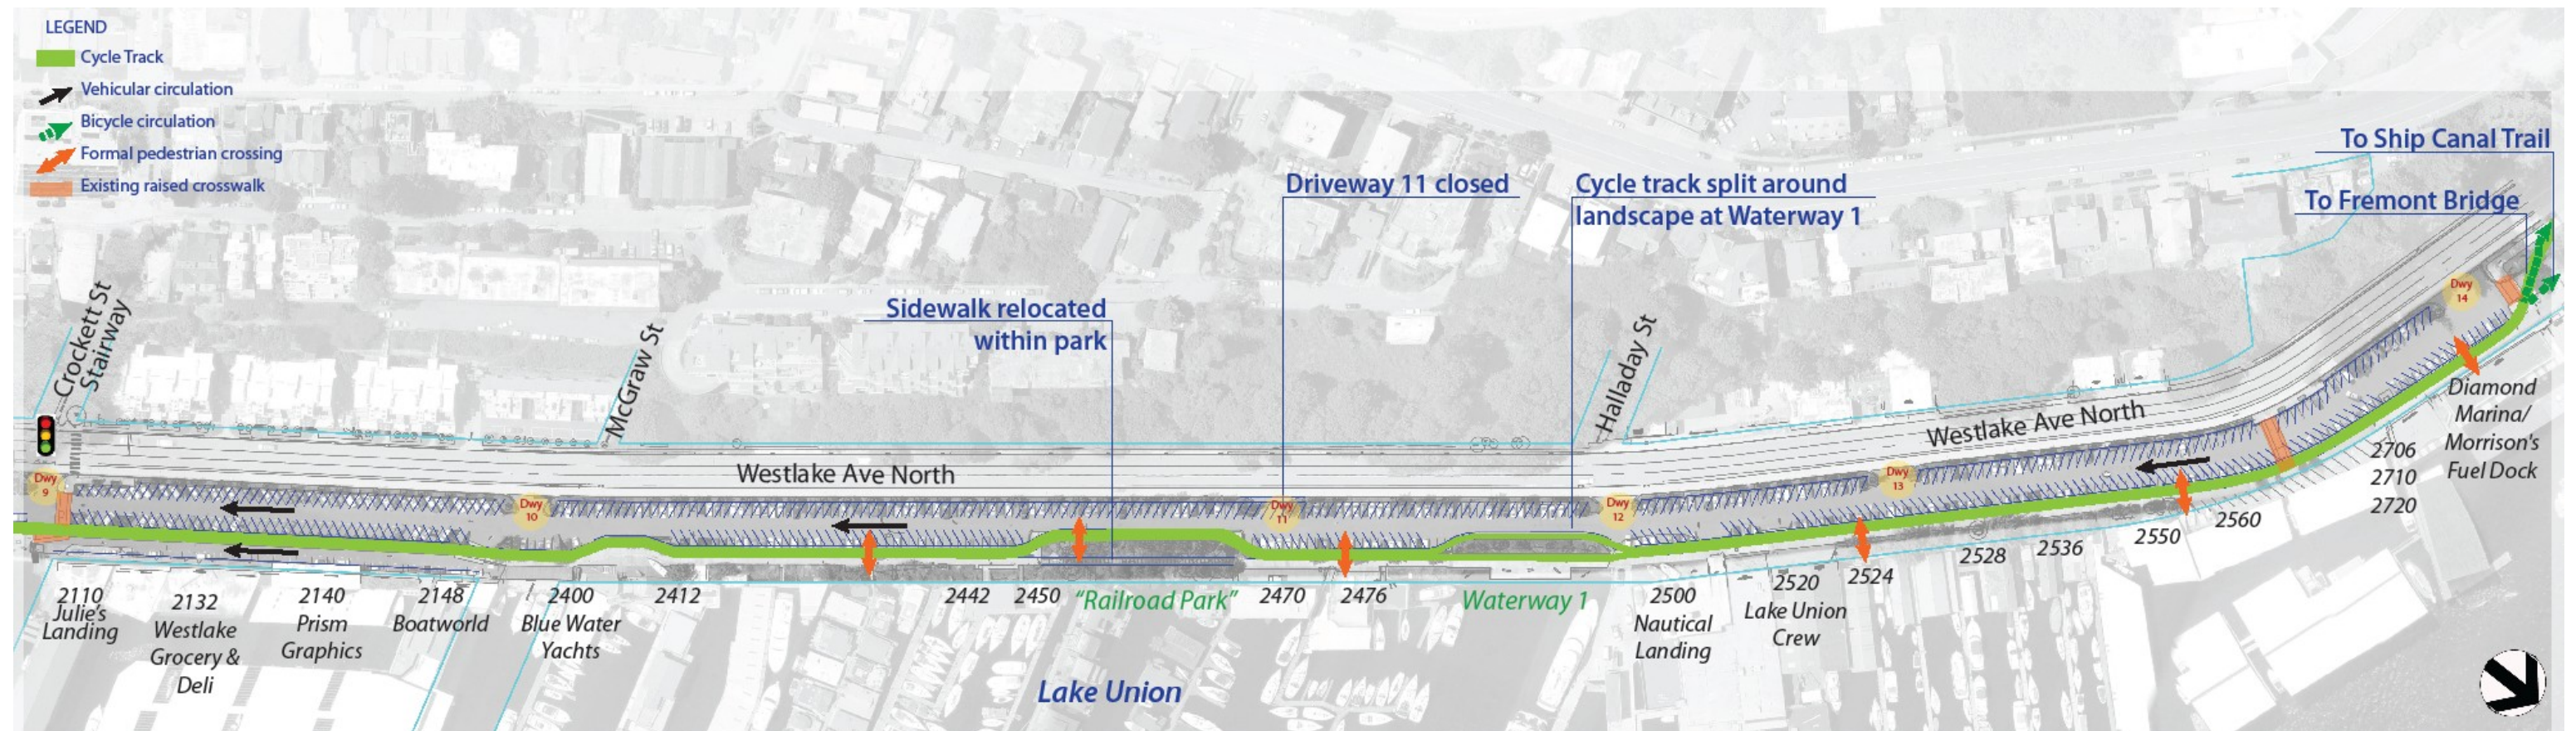

Driveway #9-14